











- YES \_\_\_\_\_
- FOR HORIZONTAL ALIGNMENT INFORMATION REFER TO A105 211 D41 TO D45  
BACK OF WALK BOLLARDS INSTALLATIONS ARE TO BE COORDINATED WITH  
THE CITY AND PROPERTY OWNERS. IN LIEU OF OR IN ADDITION TO THE  
PLACEMENT OF BACK OF WALK BOLLARDS MAY BE PARKING CURBS ON  
PRIVATE PROPERTY.
- NO \_\_\_\_\_
- FOR THE CITY REPRESENTATIVE FOR DIRECTION ON  
IMPROVING WORK ON PRIVATE PROPERTY, DO NOT PROVIDE  
PROPERTY WITHOUT A REPLY OF ENTRY AGREEMENT MATCH TO BUILDING  
FACE AS DIRECTED BY THE CITY REPRESENTATIVE AND AGREED TO WITH  
THE PROPERTY OWNER.

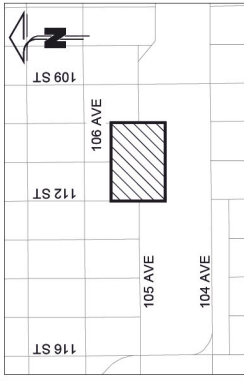

## KEY PLAN



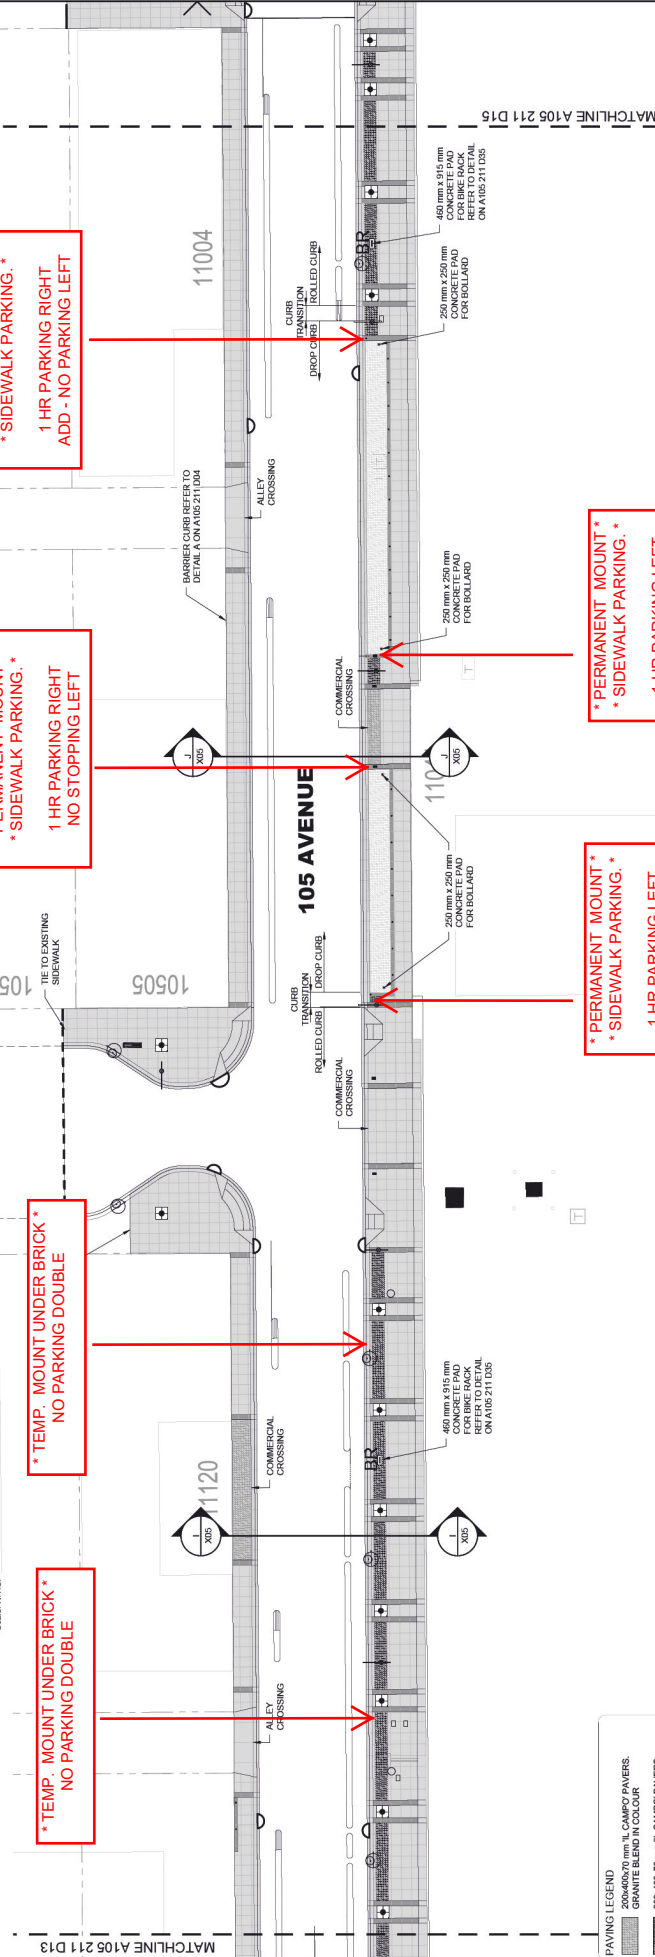





Scale: N.T.S.





## PAVING | LEGEND

- PAVING LEGEND**
- |  |   |
|--|---|
|  | 200x400x70 mm 'IL CAMPO' PAVERS,<br>GRANITE BLEND IN COLOUR   |
|  | 200x400x70 mm 'IL CAMPO' PAVERS,<br>HERITAGE BROWN IN COLOUR  |
|  | 100x200x70 mm 'IL CAMPO' PAVERS,<br>CHARCOAL IN COLOUR        |
|  | GRAY CONCRETE, BROOM FINISH WITH<br>SAW CUTS                  |
|  | CHARCOAL CONCRETE, HEAVY<br>SAND-BLASTED FINISH WITH SAW CUTS |
- TREE GRATE / TREE REFER TO DETAIL ON

## SURFACE UTILITY | LEGEND

- |   |   |
|---|---|
|  | TELECOM PEDESTAL                          |
|  | POWER TRANSFORMER CUBICLE                 |
|  | TELECOM VAULT/ MANHOLE                    |
|  | CATCH BASIN/ I.D. CATCH BASIN             |
|  | LIGHT STANDARD                            |
|  | TRAFFIC SIGNAL                            |
|  | FIRE HYDRANT                              |
|  | CB STYLE CLEAN OUT/ JUNCTION BOX CLEANOUT |

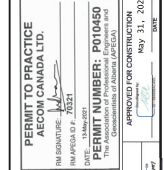[illegible][illegible]

DIRECTION OF INFRASTRUCTURE DELIVERY 		DATE May 31, 2021	
SURVEY PD1063, PD10703 JOB NO. 6856668		DRAWN JOSEPHAL 210505	
SCALE 1:250		CHECKED BENED 210505	
INCH 0 0.5 1 1.5 2		ENCLOSED LORIN 210505	



INTEGRATED INFRASTRUCTURE SERVICES  
INFRASTRUCTURE DELIVERY

**105 AVENUE (COLUMBIA AVENUE)  
112 STREET TO 110 STREET**

## TO THE STREET! PAVING

14

